

# **BACHELOR OF SCIENCE (HONOURS) (ARCHITECTURE)**

BUILDING STRUCTURE ARC 2522

## **Project 2**

Case Study – Renovation Work to an R.C Structure

Amir Hakim Bin Sazali 0314707

Hans Hosea Gonza 0311772

Yuvraj Dwarka 0305597

Arif Zakwan

## Contents

|                                   |    |
|-----------------------------------|----|
| Introduction.....                 | 3  |
| Aesthetics of the Building.....   | 4  |
| Description of RC Structure ..... | 5  |
| Measured Drawings.....            | 6  |
| Structural Plans.....             | 12 |
| 3D Visual Aides .....             | 14 |
| 3D of Full Structure .....        | 14 |
| 3D Beam & Column.....             | 14 |
| 3D of Framing System .....        | 17 |

## Introduction

This project consist of both a group assignment & an individual component. In a group consisting of not more than eight members, an RC Structure had to be chosen and a sideways extension had to be added to the existing structure. Plans, both structural and architectural had to be drawn up along with three dimension visual aids. This would provide a basis of the column and beam structure present in the RC. Individual proposals were thereupon submitted, where understanding of Beam analysis as well as Column analysis were an important part.

## Aesthetics of the Building




## Description of RC Structure


Structure is a 2 Storey Bungalow located in Jalan U-Thant, Kuala Lumpur.



## Measured Drawings

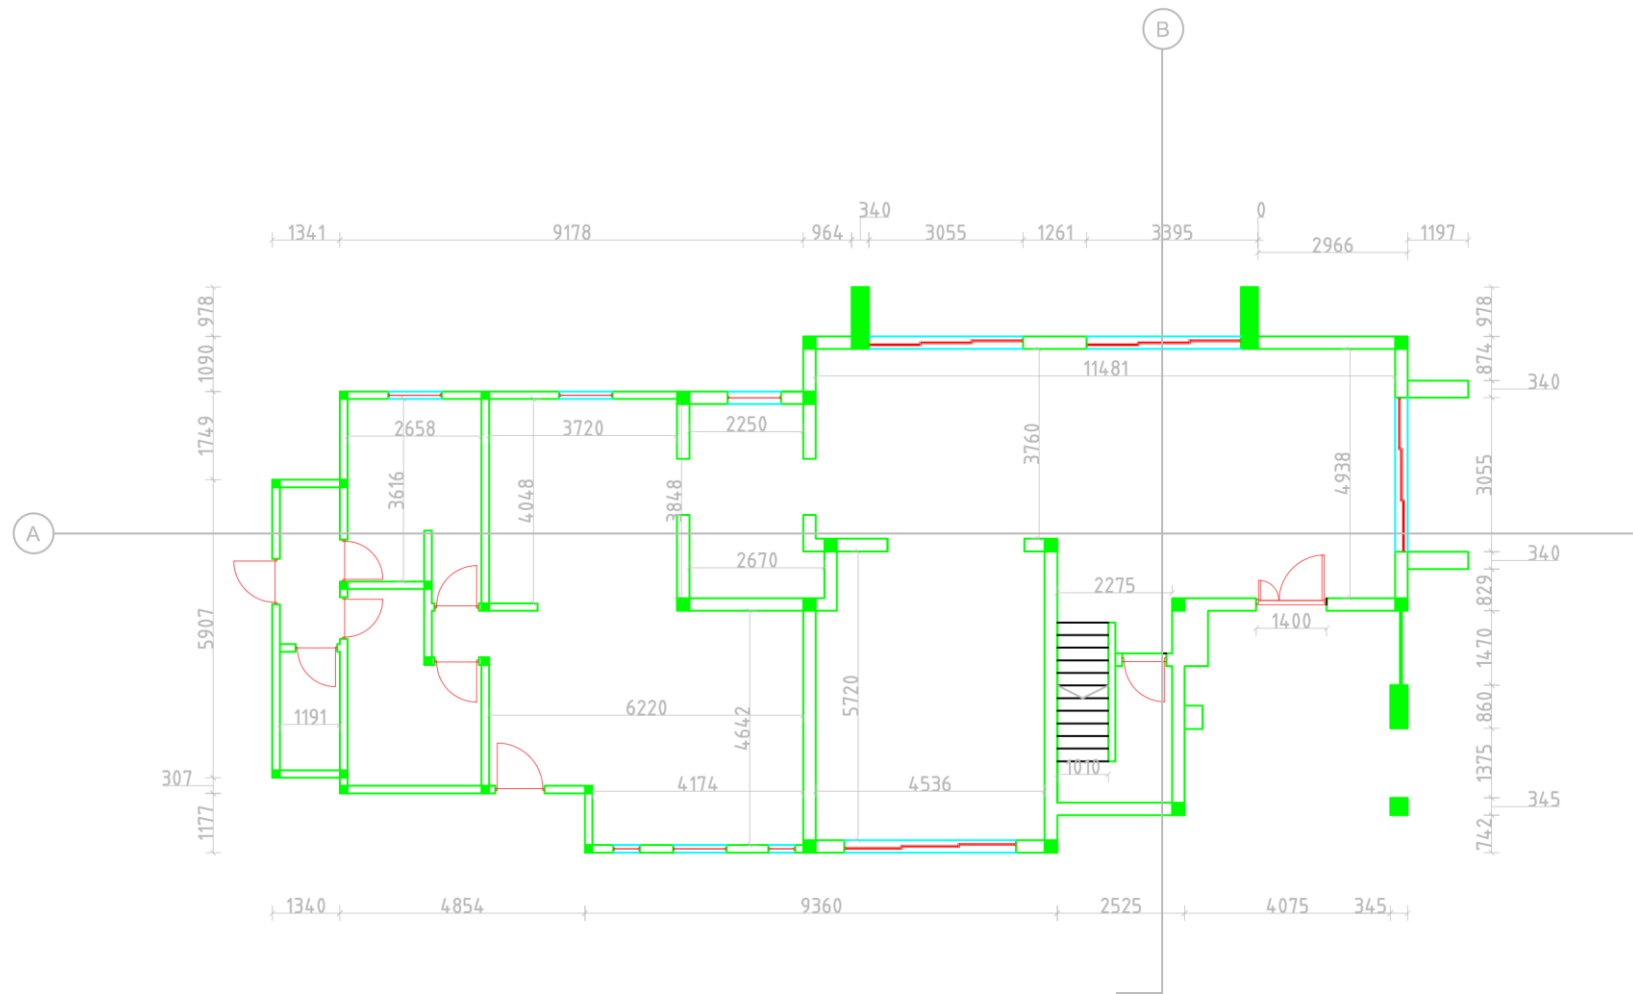


GROUND FLOOR PLAN 1:150

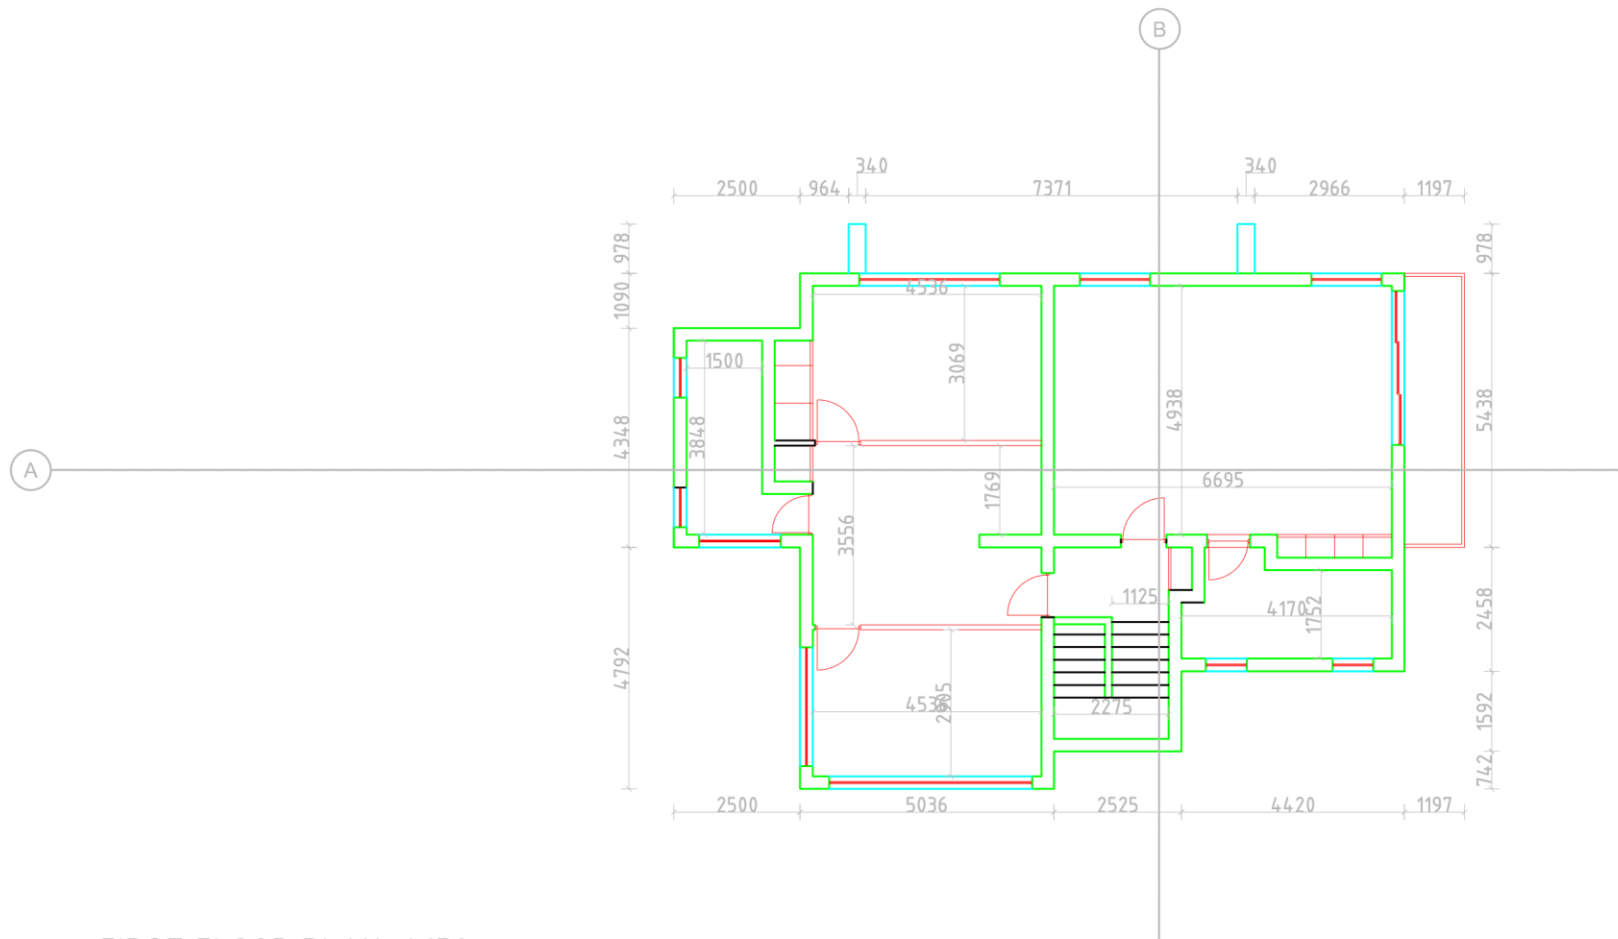


FIRST FLOOR PLAN 1:150




8 | Page

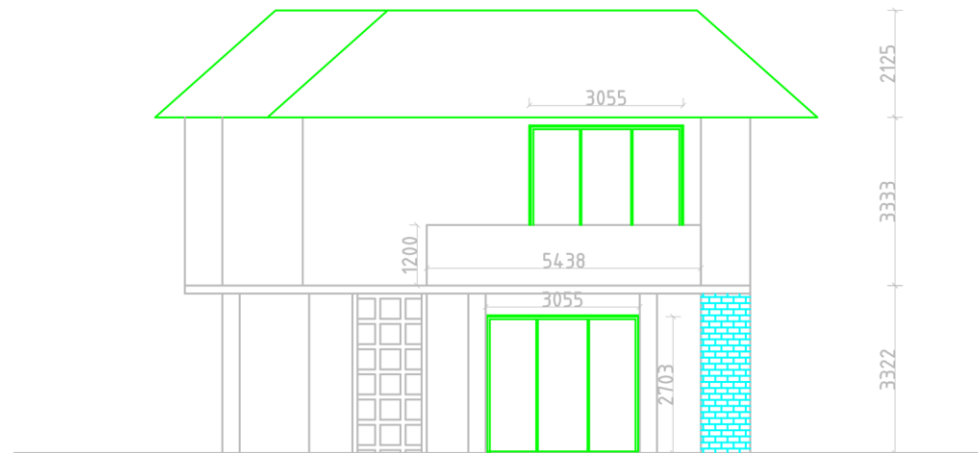

Side Elevation 1:150

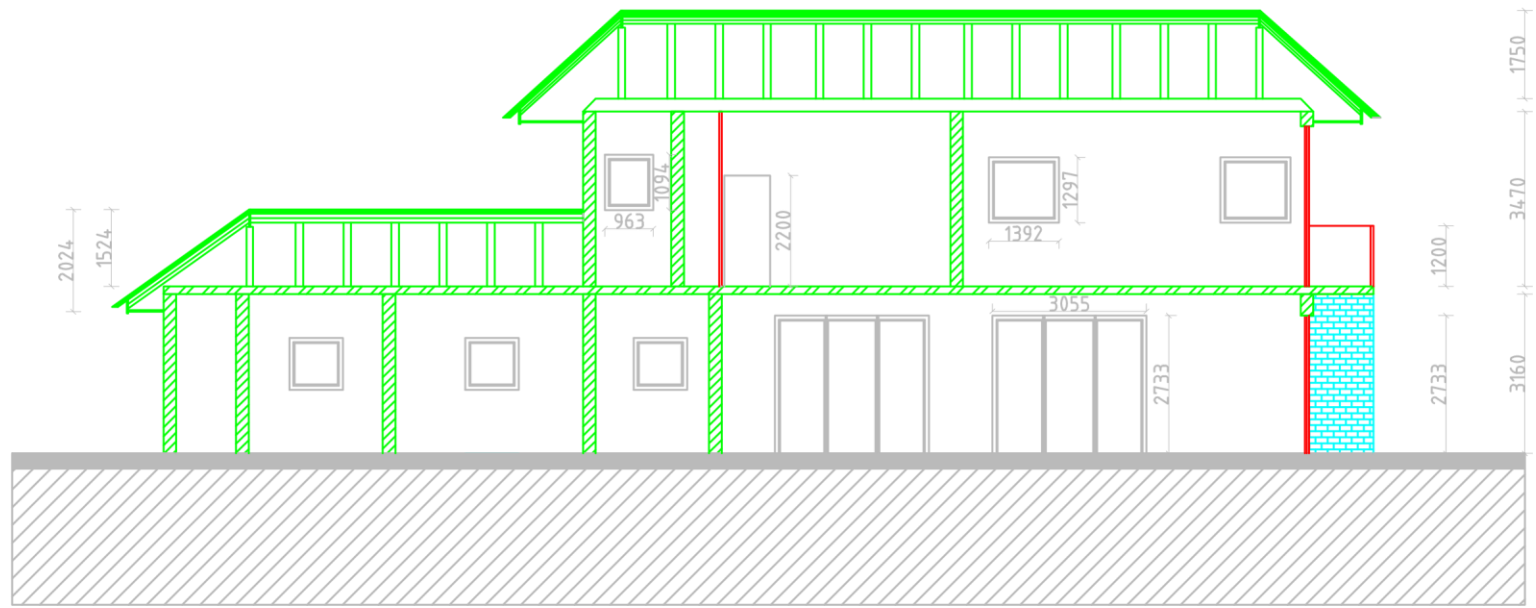


SECTION A-A' 1:150

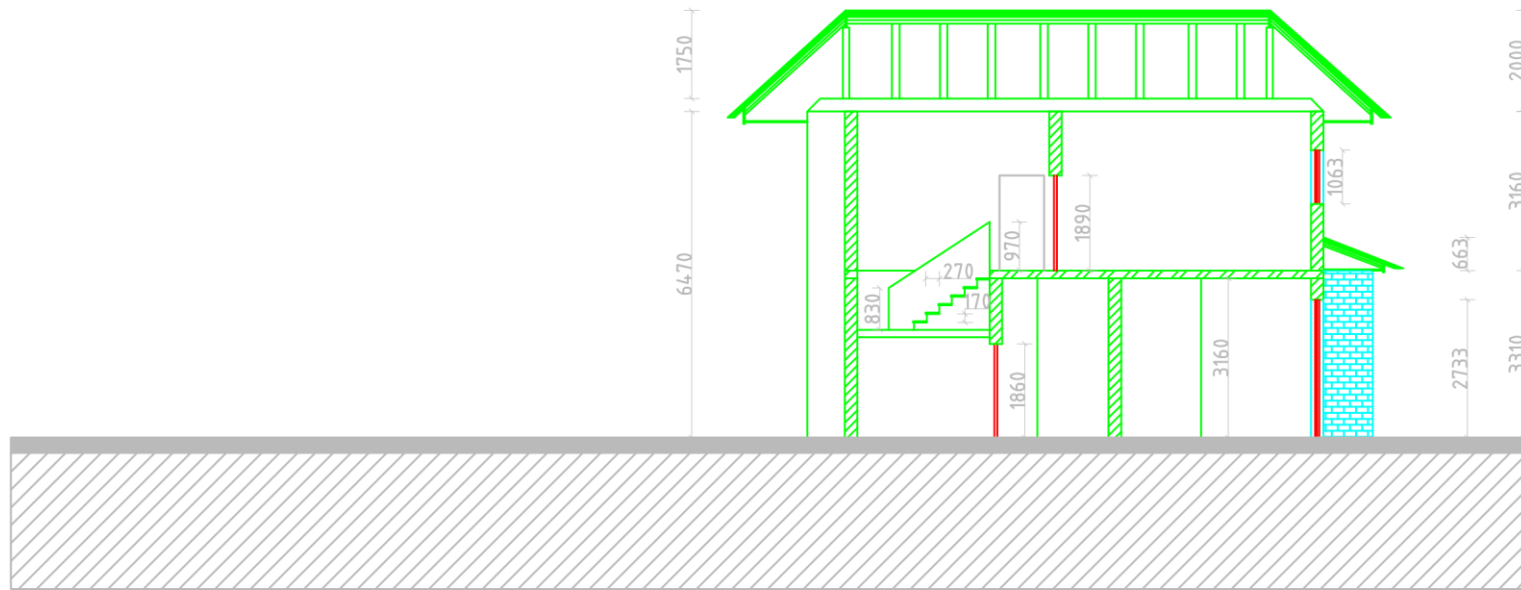


SECTION B-B' 1:150

Structural Plans

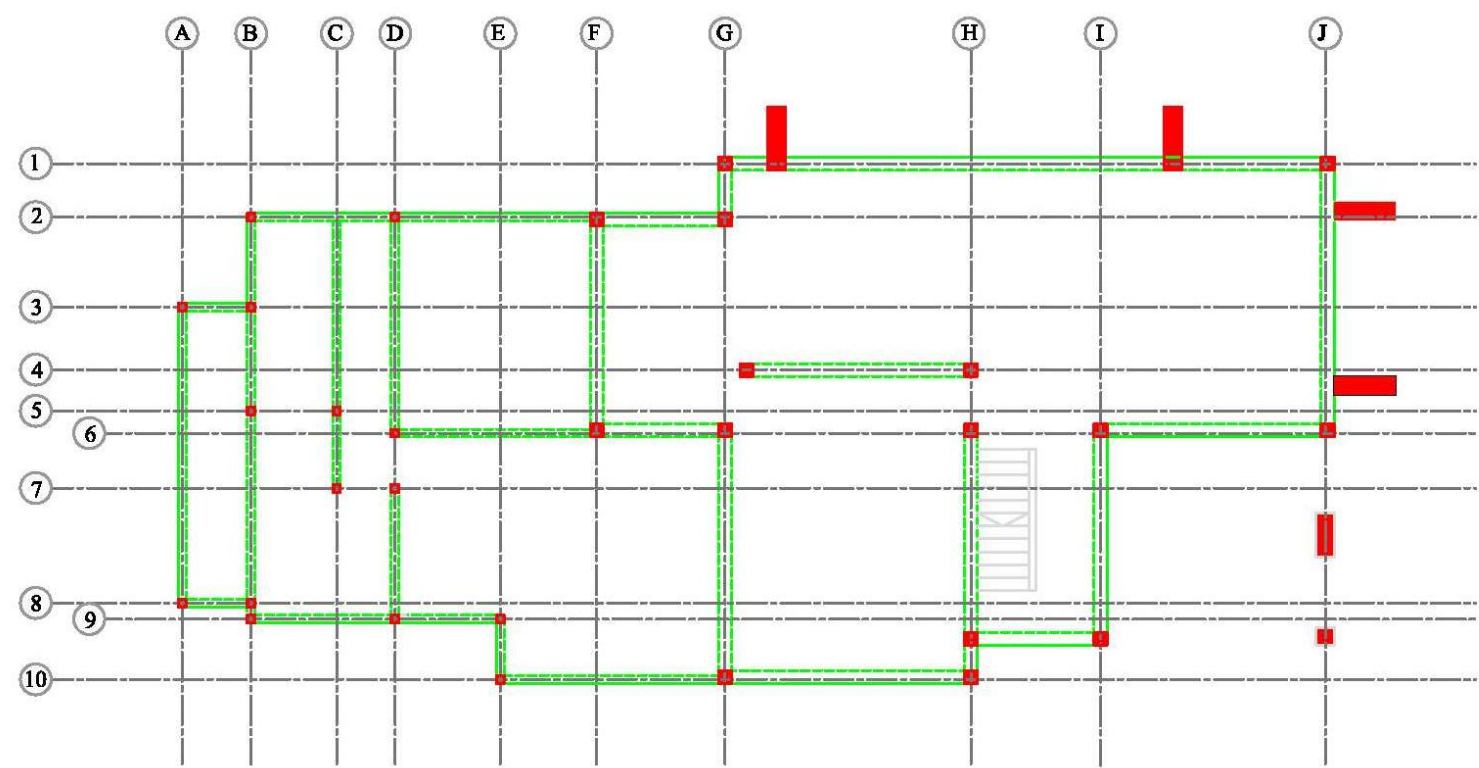


GROUND FLOOR STRUCTURAL PLAN | 1:150

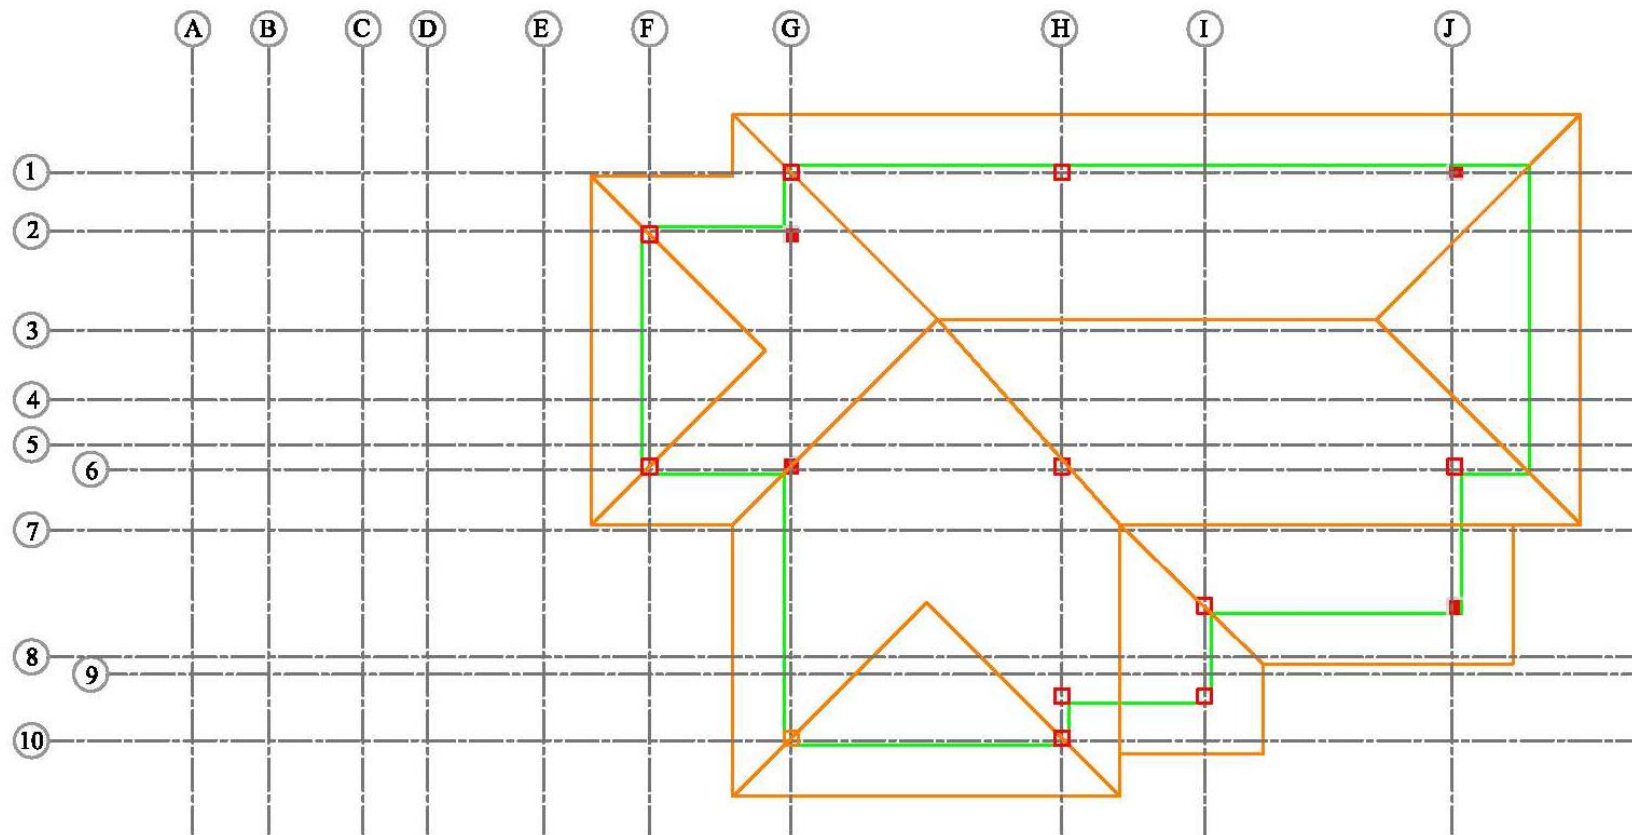


FIRST FLOOR STRUCTURAL PLAN 1:150


## 3D Visual Aides

### 3D of Full Structure

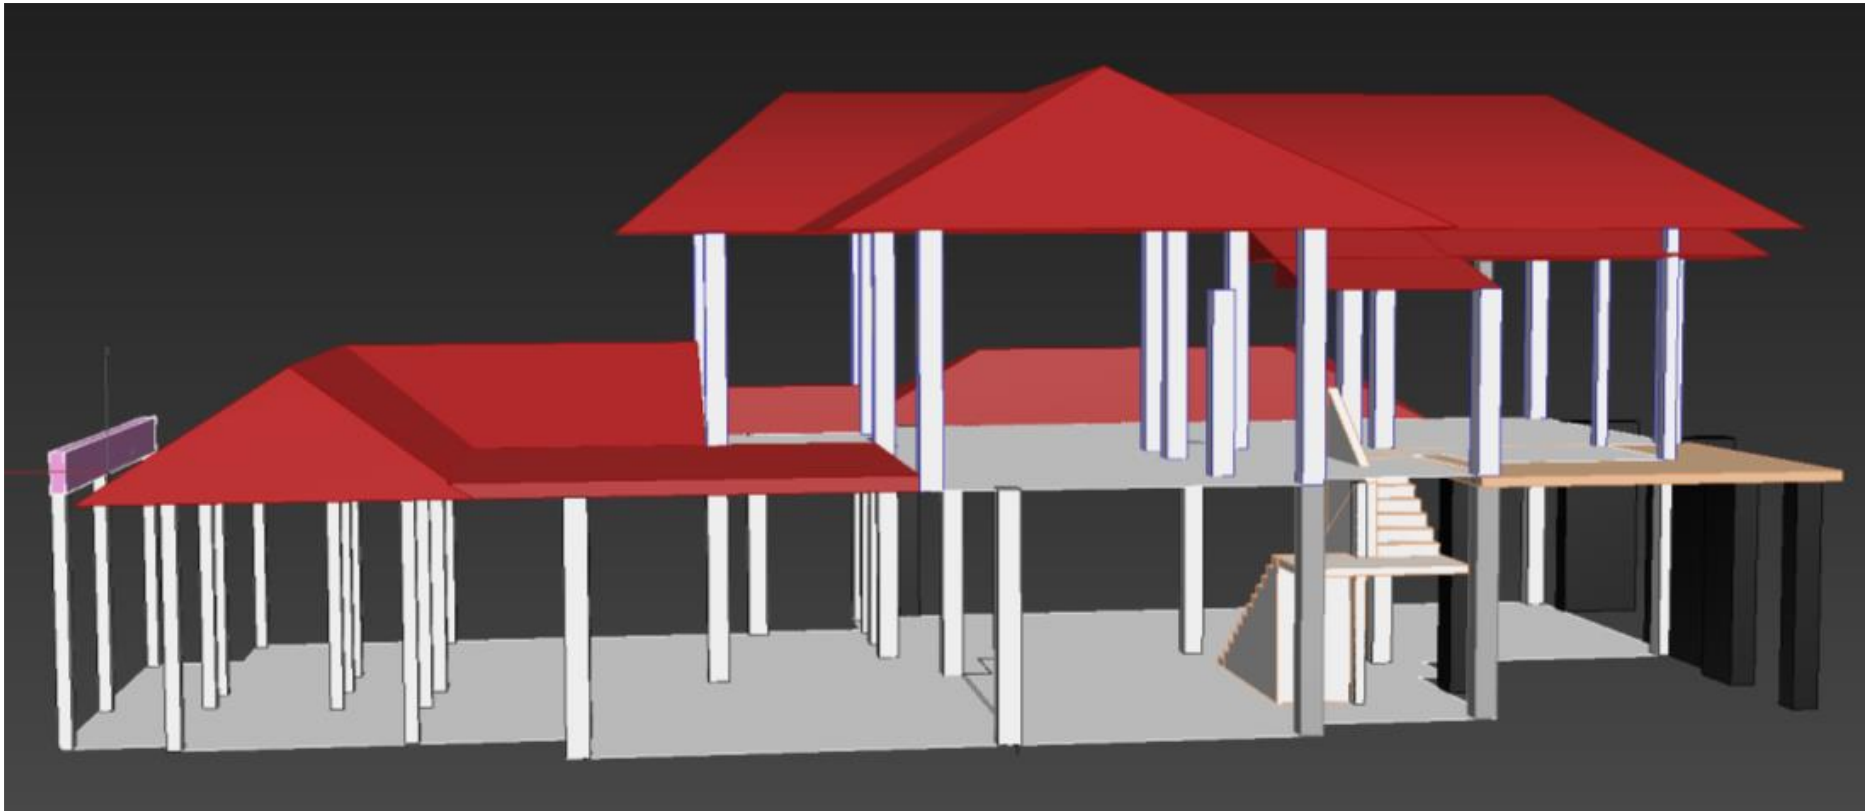

### 3D Beam & Column

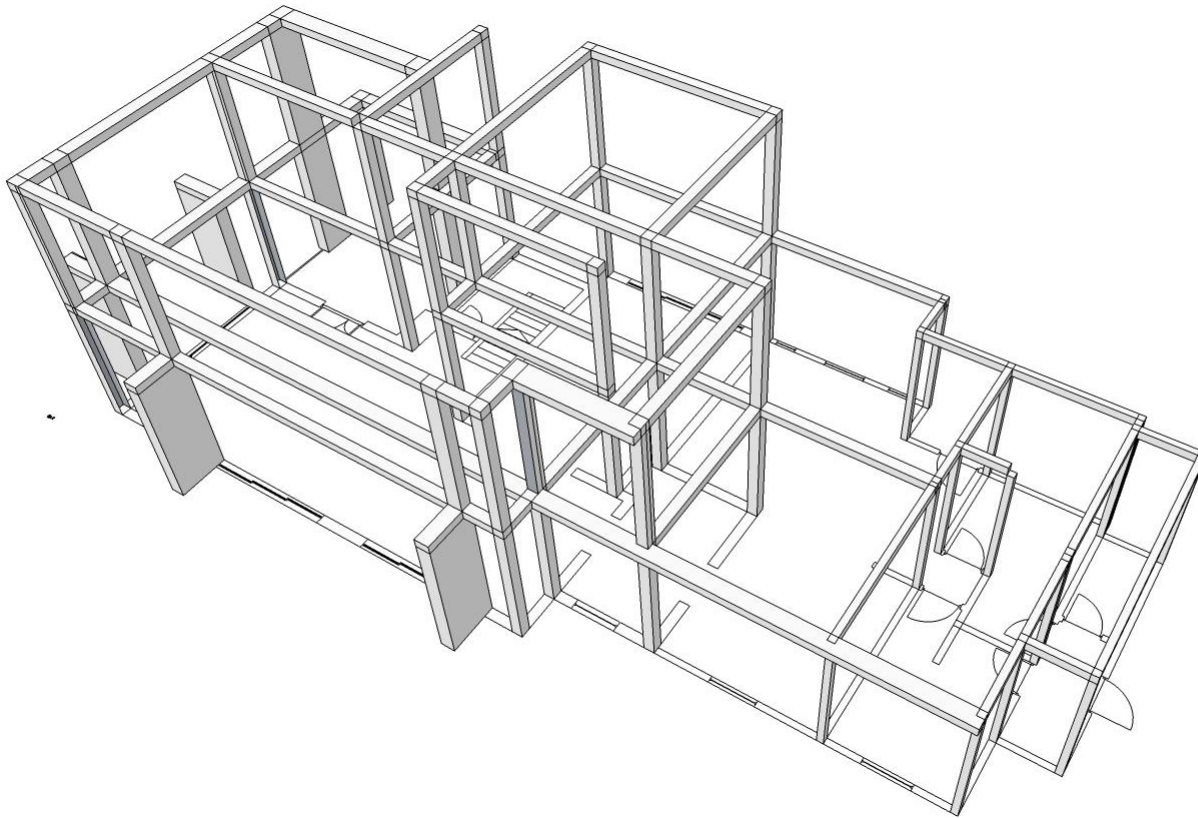

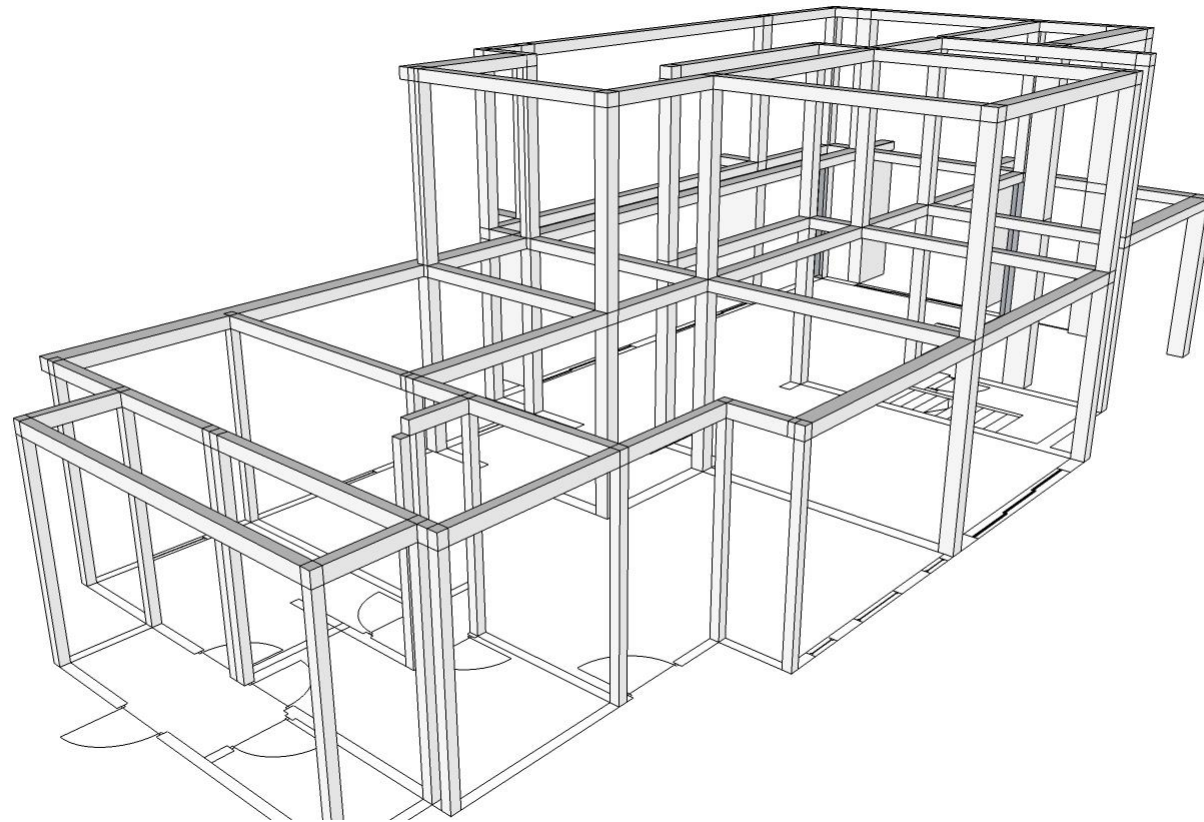

### 3D of Framing System

